




DESIGNER IS NOT AN ARCHITECT OR ENGINEER.
SITE CONDITIONS MAY VARY. DESIGNER CANNOT
WARRANT THE SUITABILITY OF THESE PLANS FOR
YOUR SPECIFIC SITE. CONSULT YOUR CONSTRUCTION
PROFESSIONAL TO DETERMINE THE SUITABILITY OF
THESE PLANS FOR YOUR SPECIFIC SITE.

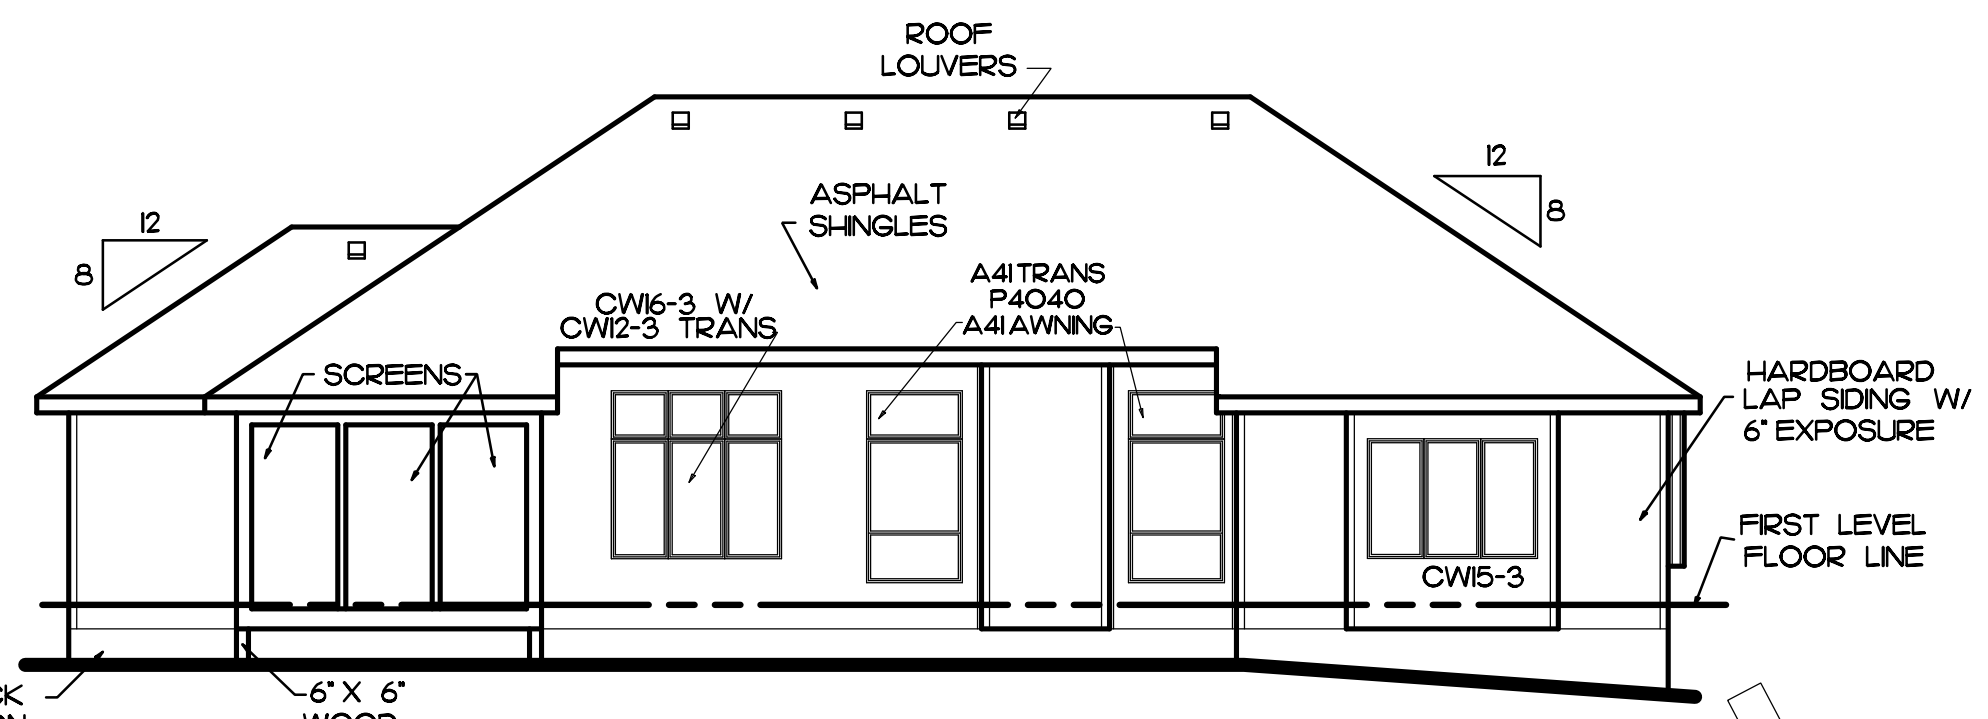

REAR ELEVATION
SCALE: 1/8" = 1'-0"

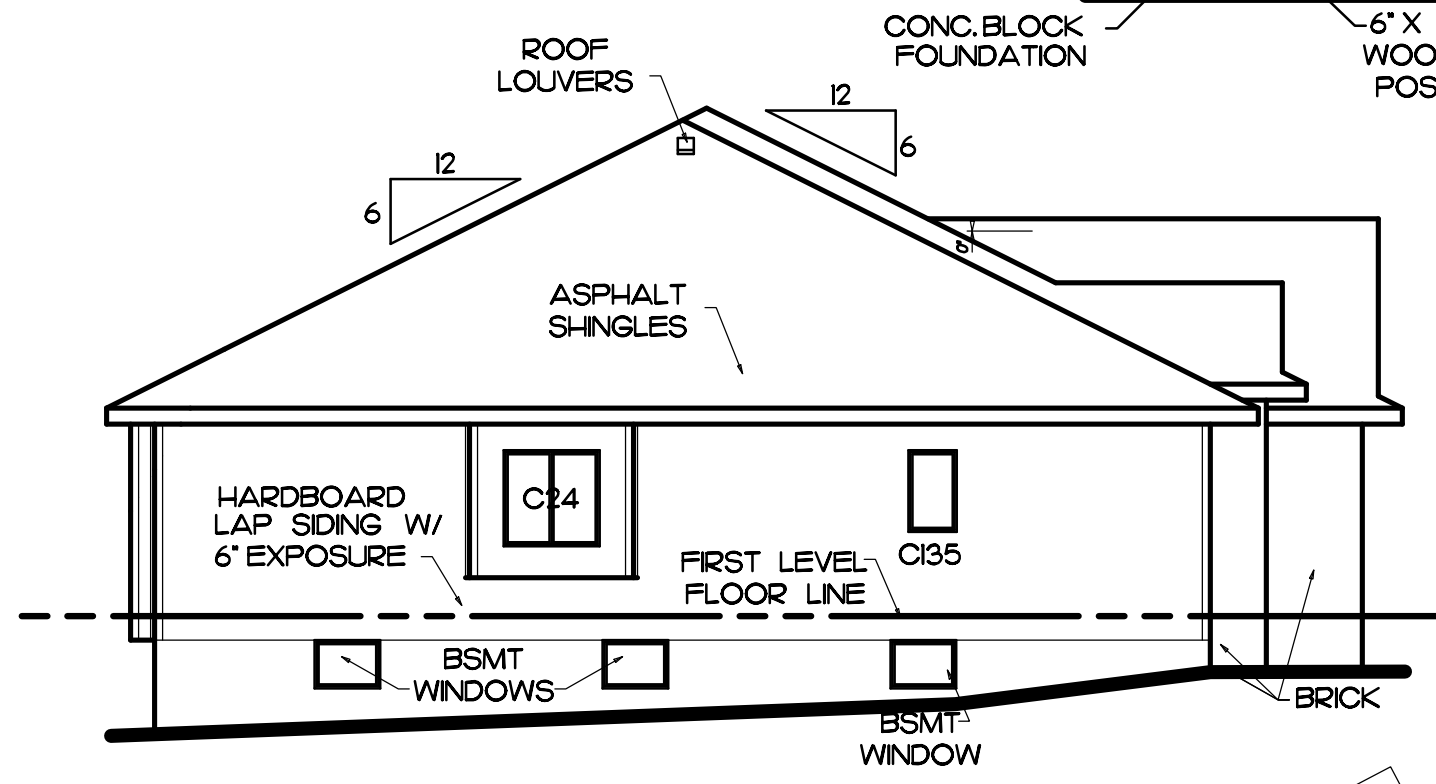

LEFT SIDE ELEVATION
SCALE: 1/8" = 1'-0"

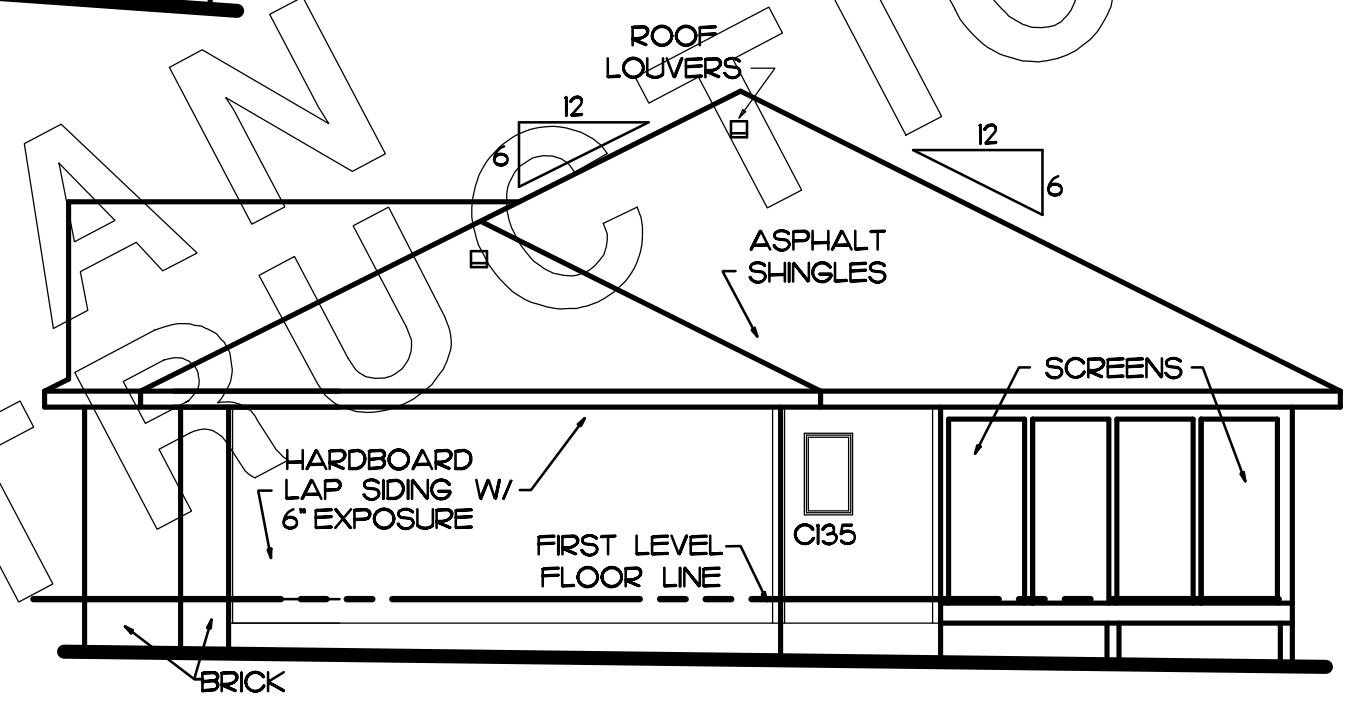

RIGHT SIDE ELEVATION
SCALE: 1/8" = 1'-0"



FRONT ELEVATION
SCALE: 1/4" = 1'-0"

NOT FOR CONSTRUCTION

OLIVIA

ALL RIGHTS
© 2021
RESERVED

Residential Design Services
402-592-6968

TRK
& Associates