

DESIGNER IS NOT AN ARCHITECT OR ENGINEER.
SITE CONDITIONS MAY VARY. DESIGNER CANNOT
WARRANT THE SUITABILITY OF THESE PLANS FOR
YOUR SPECIFIC SITE. CONSULT YOUR CONSTRUCTION
PROFESSIONAL TO DETERMINE THE SUITABILITY OF
THESE PLANS FOR YOUR SPECIFIC SITE.

OLIVIA


ALL RIGHTS
© 2021
RESERVED

Residential Design Services
402-592-6968

TRK
Associates

29218

5 OF 7

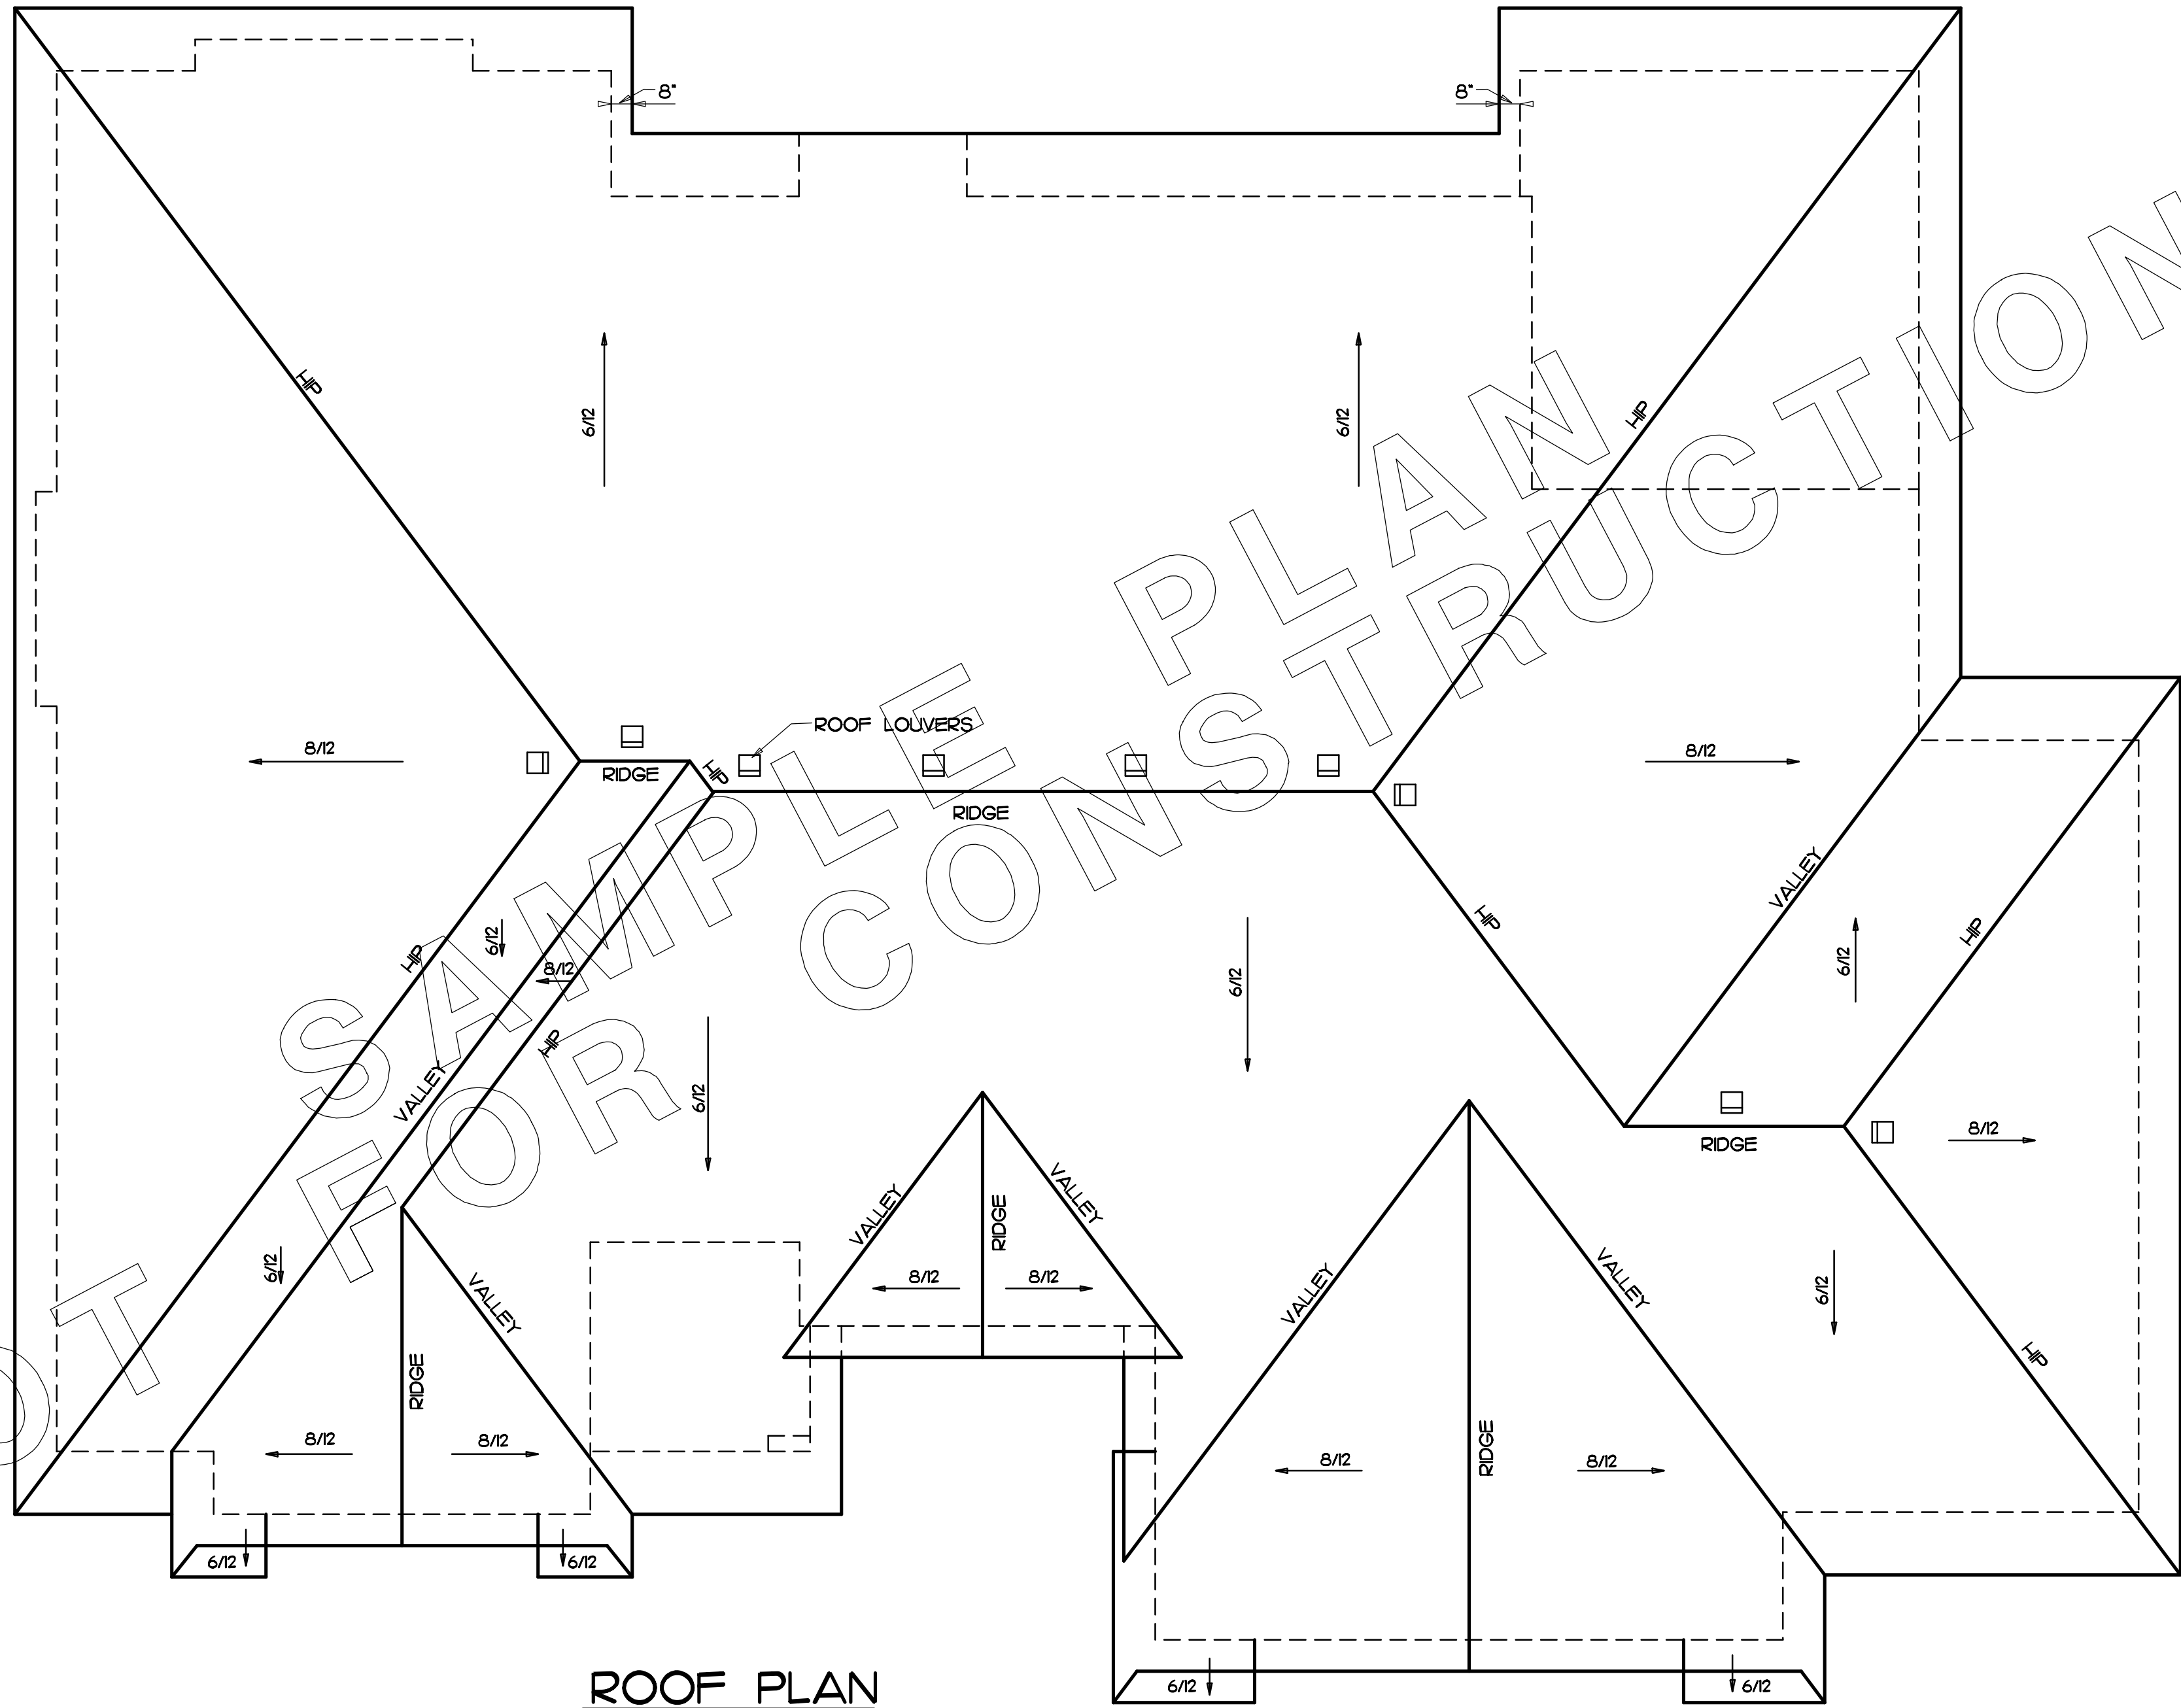

ROOF PLAN
SCALE: 1/4" = 1'-0"